
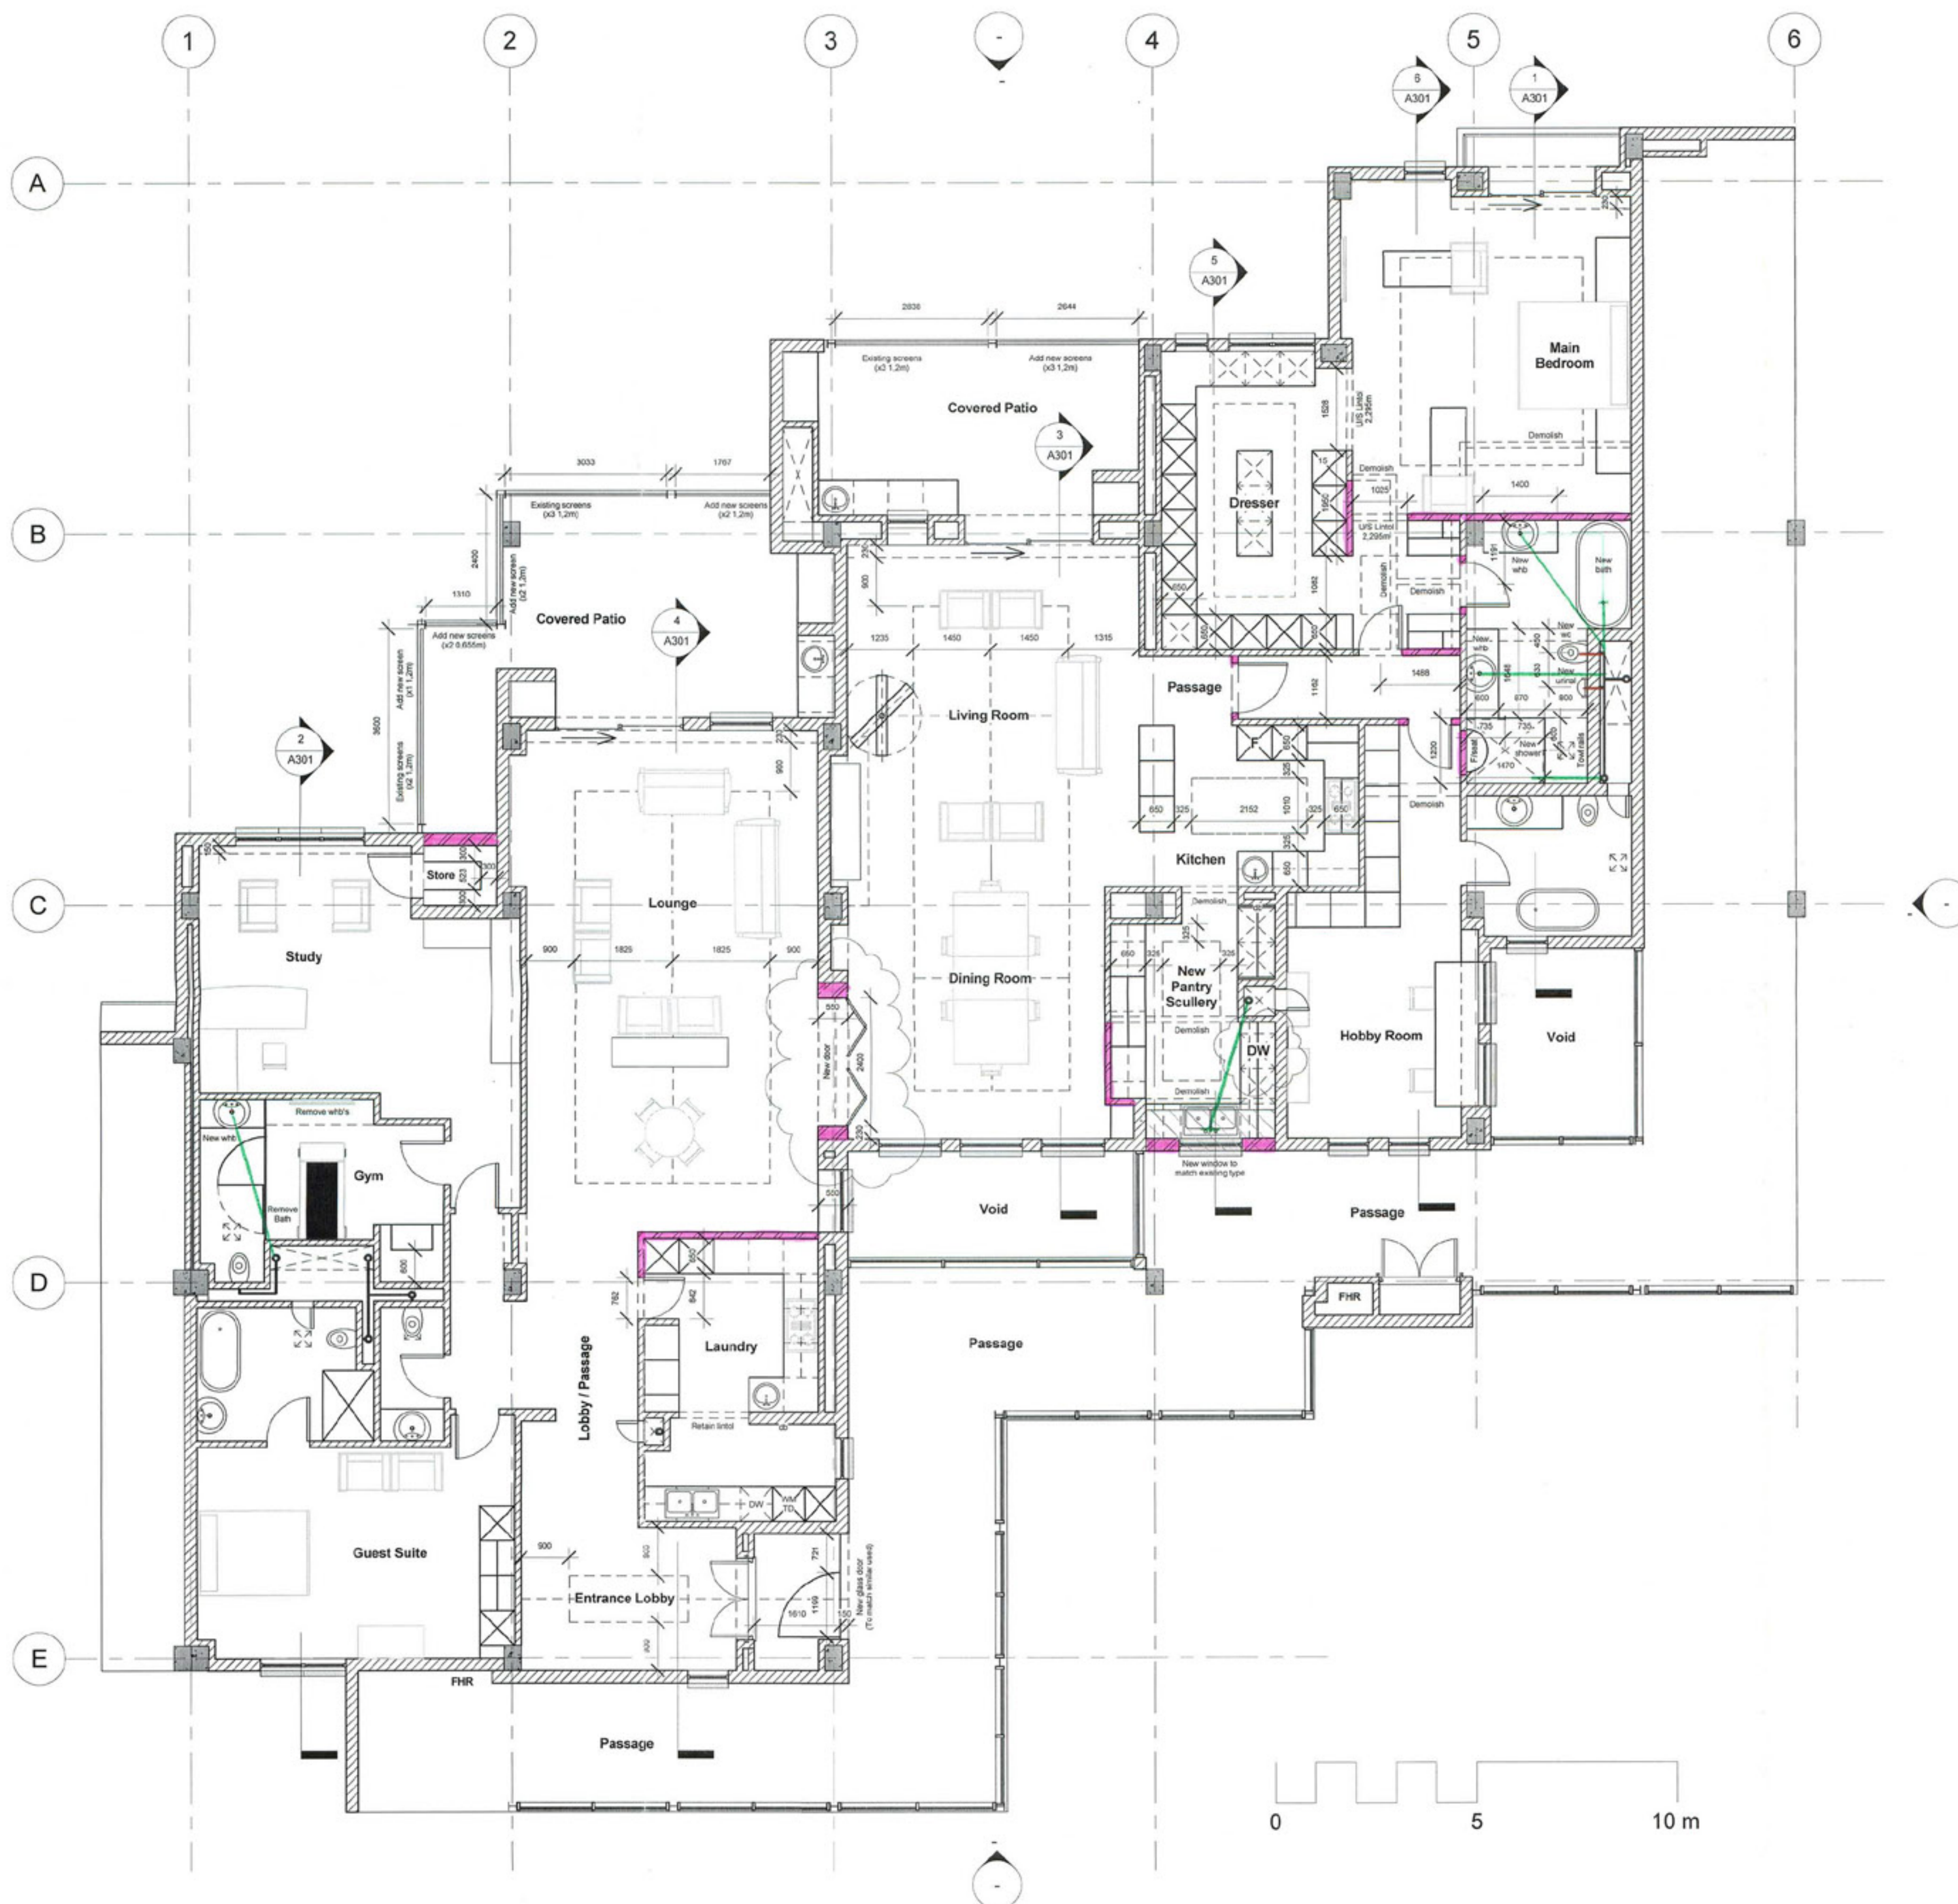


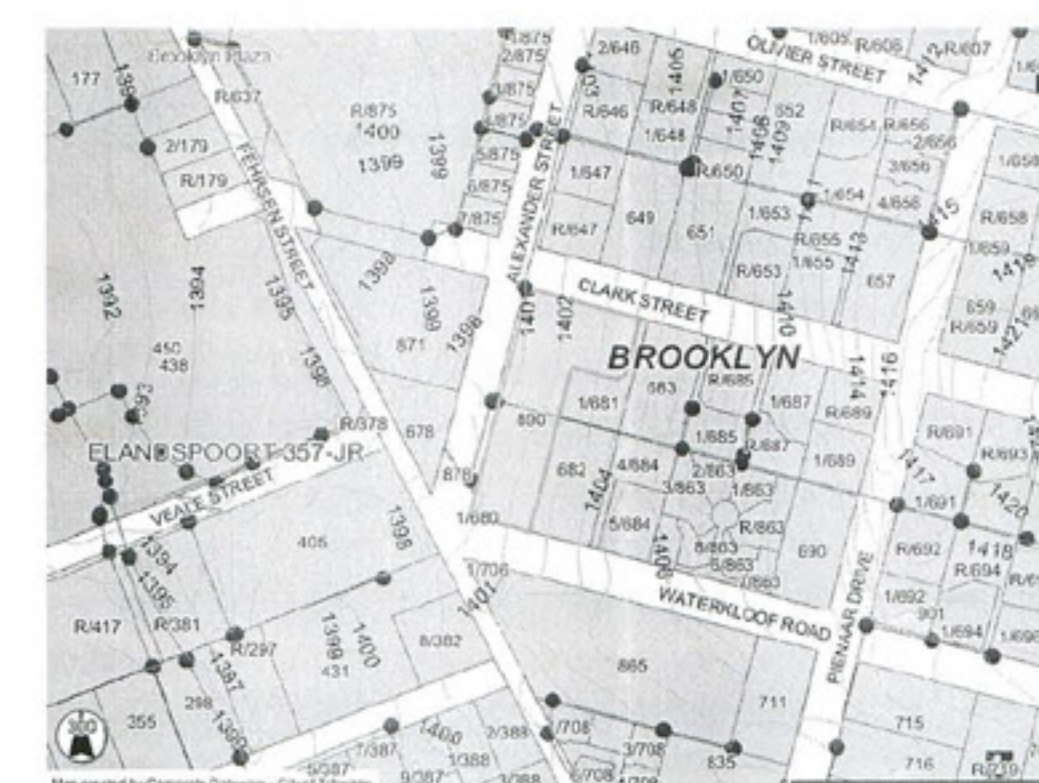

1 Level 1 Floor Layout (Unit 303 + Unit 304)
1:75